
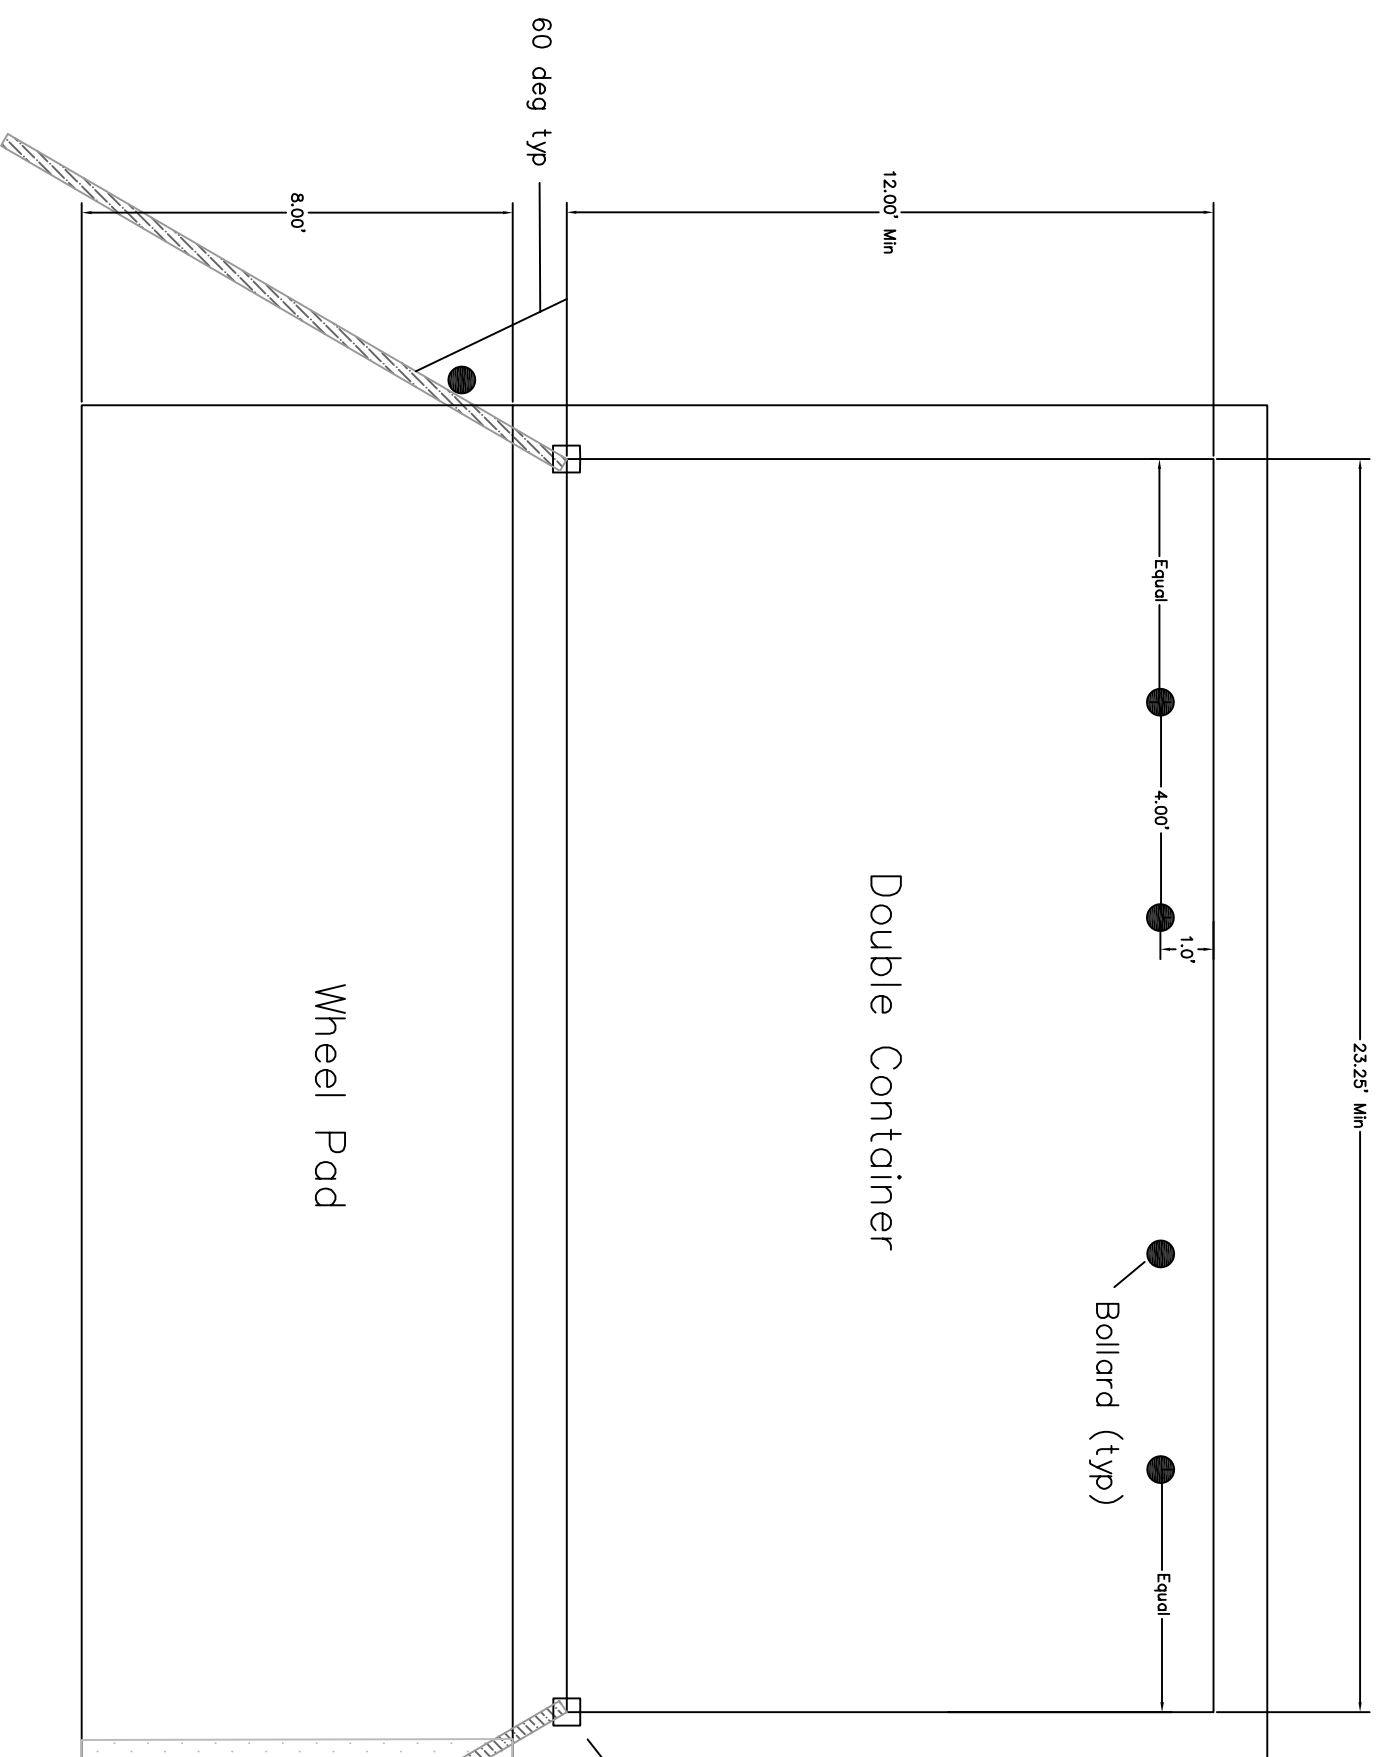
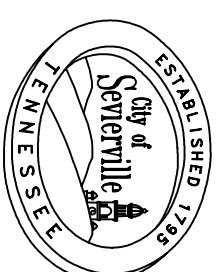


Dumpster Pad Details

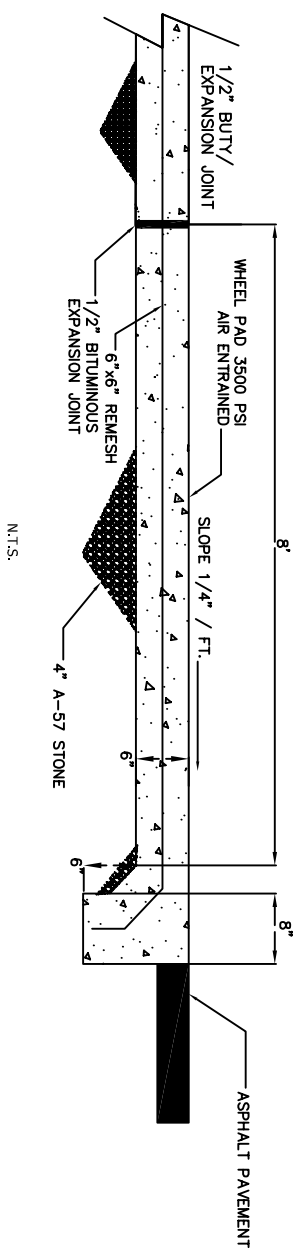

Approved masonry screening wall

Note: Provide additional 2 feet width if grease container will be stored inside dumpster enclosure.

Place hinges on ext. side of post when post's bollard is not provided

1/2in Expansion Joint

Optional Bollard (typ)

Provide stop & latch to secure gates in open & closed positions
 Conc. curb as it may occur
 Raise bottom of gate to clear curb no more than 3" at closed position